
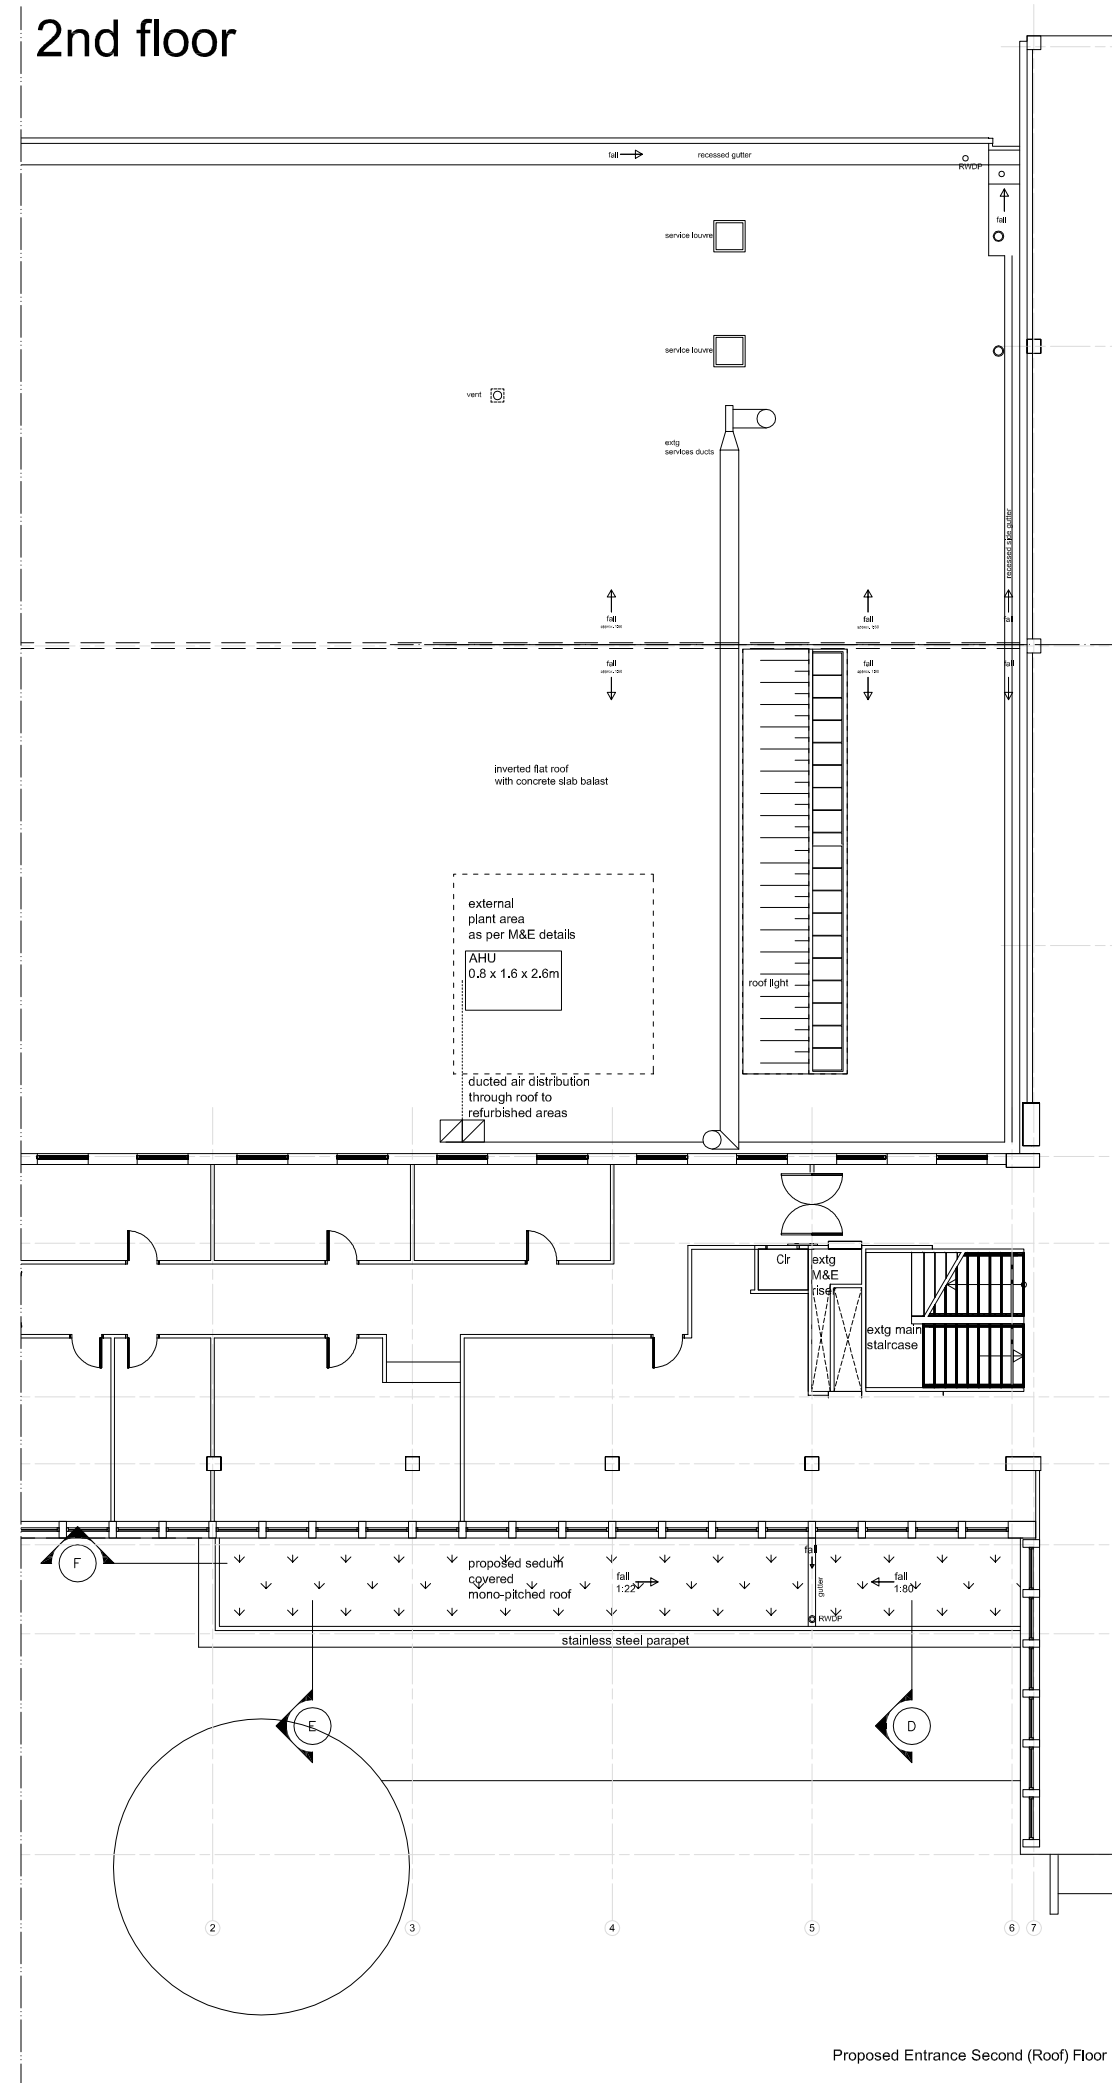


1st floor

2nd floor

Contractors are not to scale dimensions from this drawing

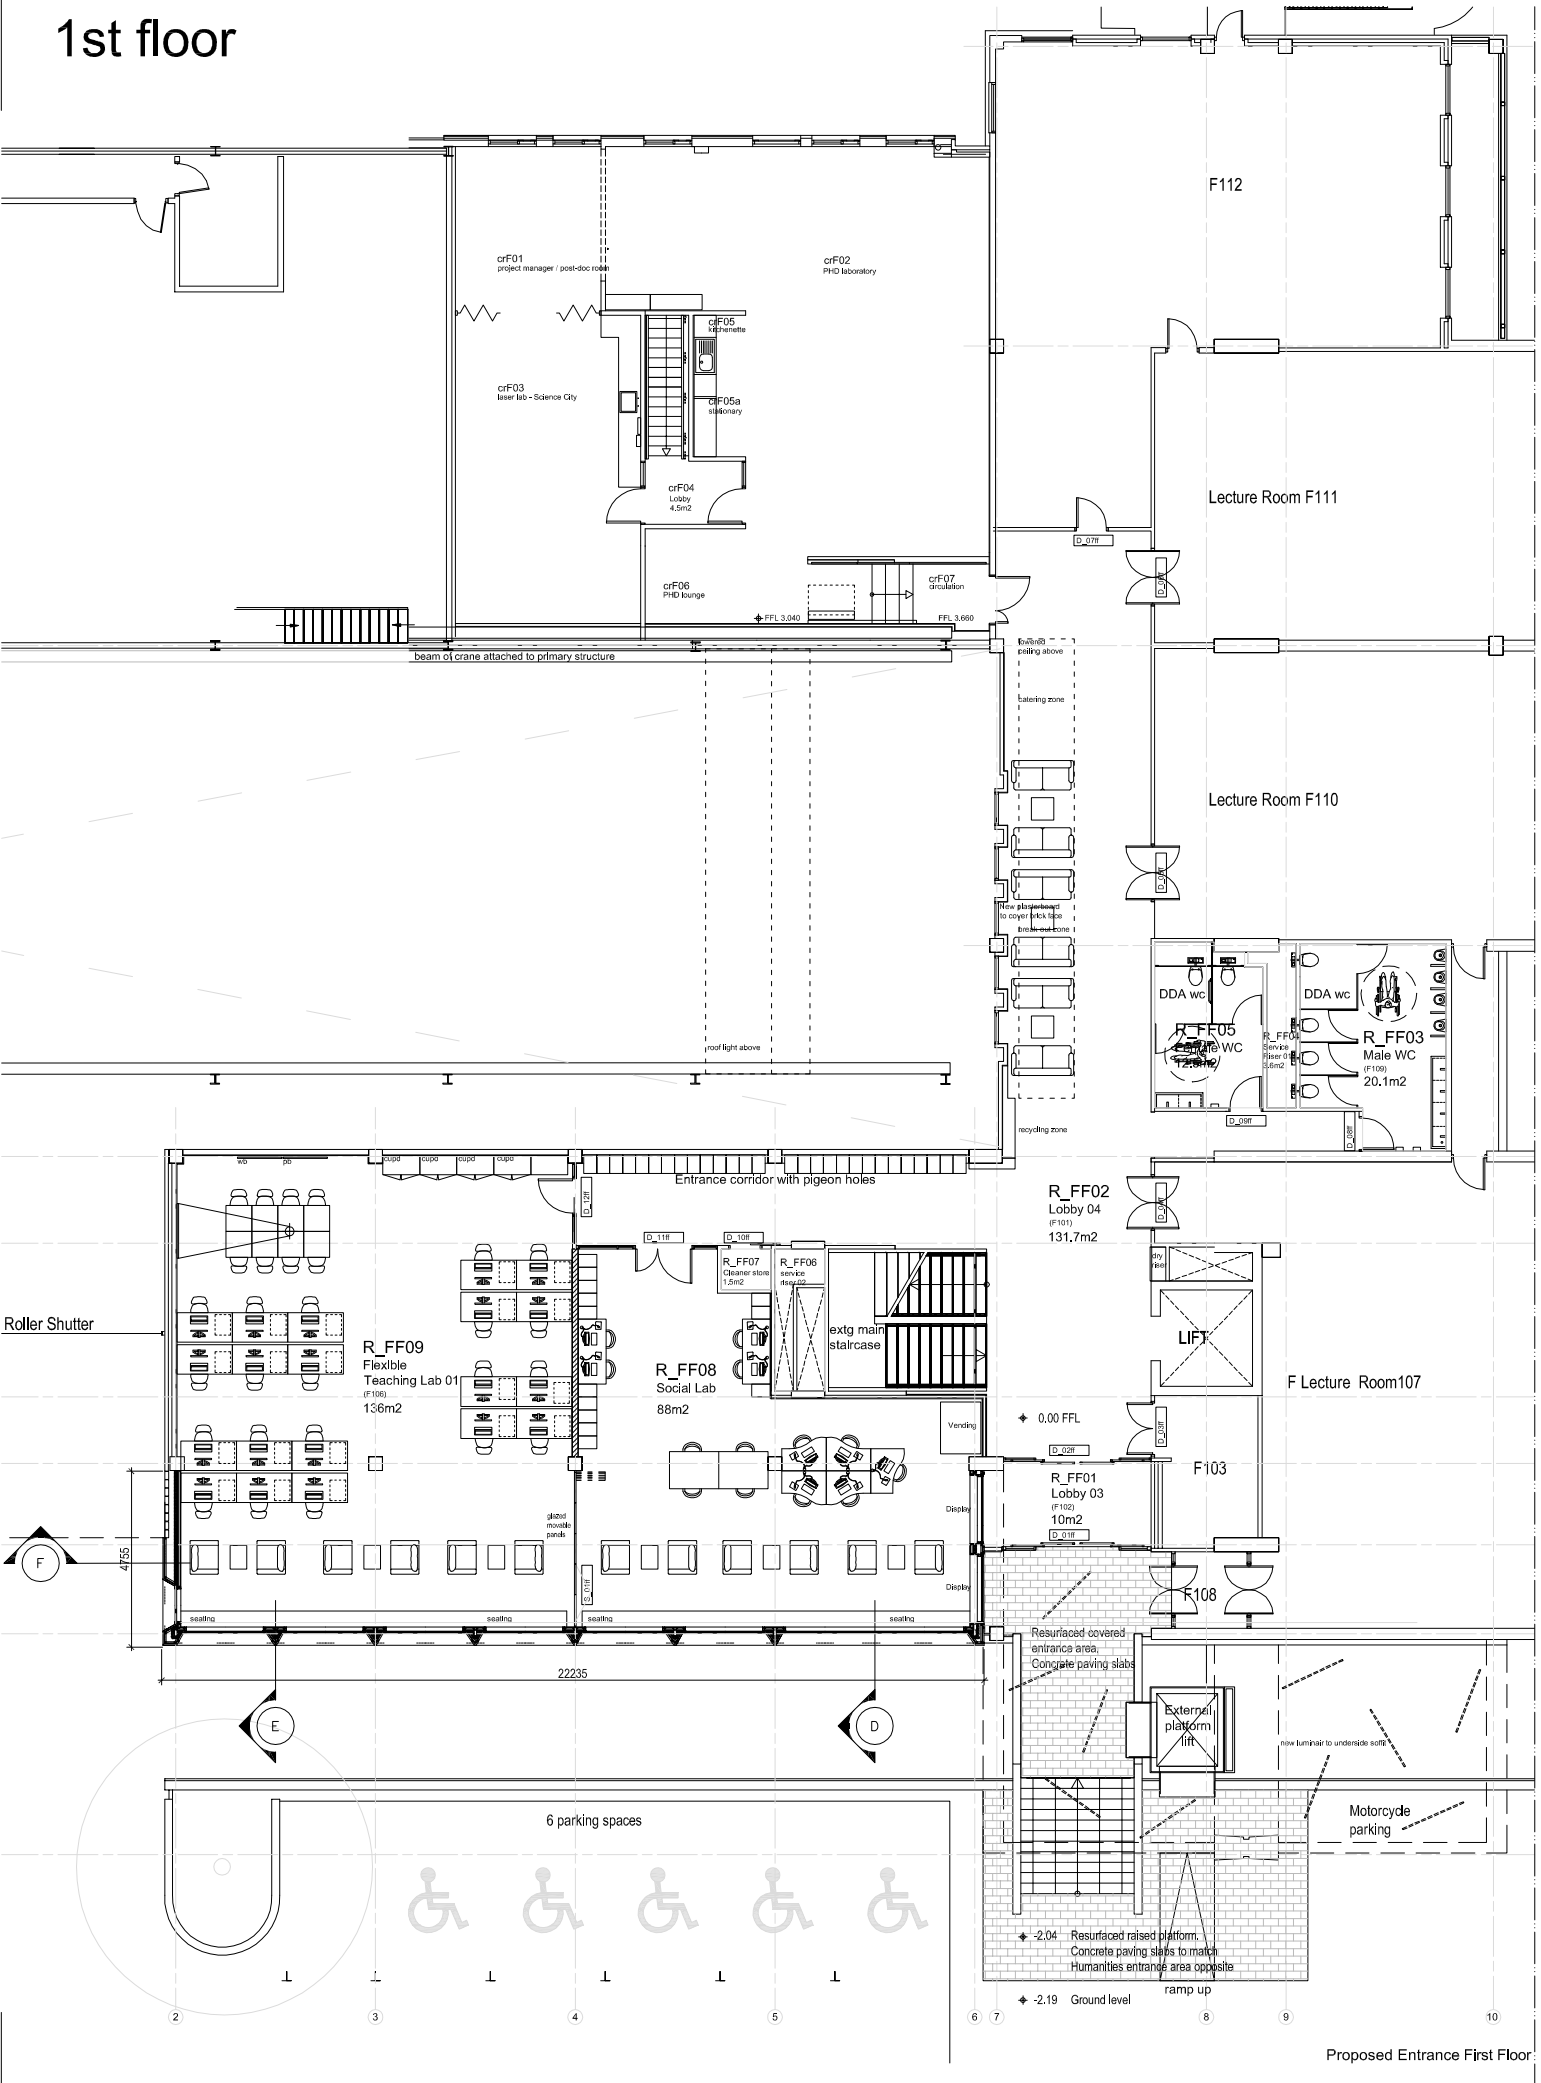

REV	DATE	DW	CK	AP	DESCRIPTION

BroadwayMalyan^{BM}
Architecture Urbanism Design
 Interchange Place
 151-165 Edmund Street
 Birmingham
 B3 2TA
 T: +44 (0)121 236 2030
 F: +44 (0)121 237 2060
 E: BIR@BroadwayMalyan.com
 www.BroadwayMalyan.com

Client
University of Warwick
 Project
UoW - School of Engineering
 Description
**Engineering Refurb - Block D&F
 Proposed Entrance Layout
 First & Second (Roof) Floor**

Status
Planning

Scale	Drawn	Date
1:100@A1	DP	25.03.10
Job number	Drawing number	Revision
27384	A-03-10	-