

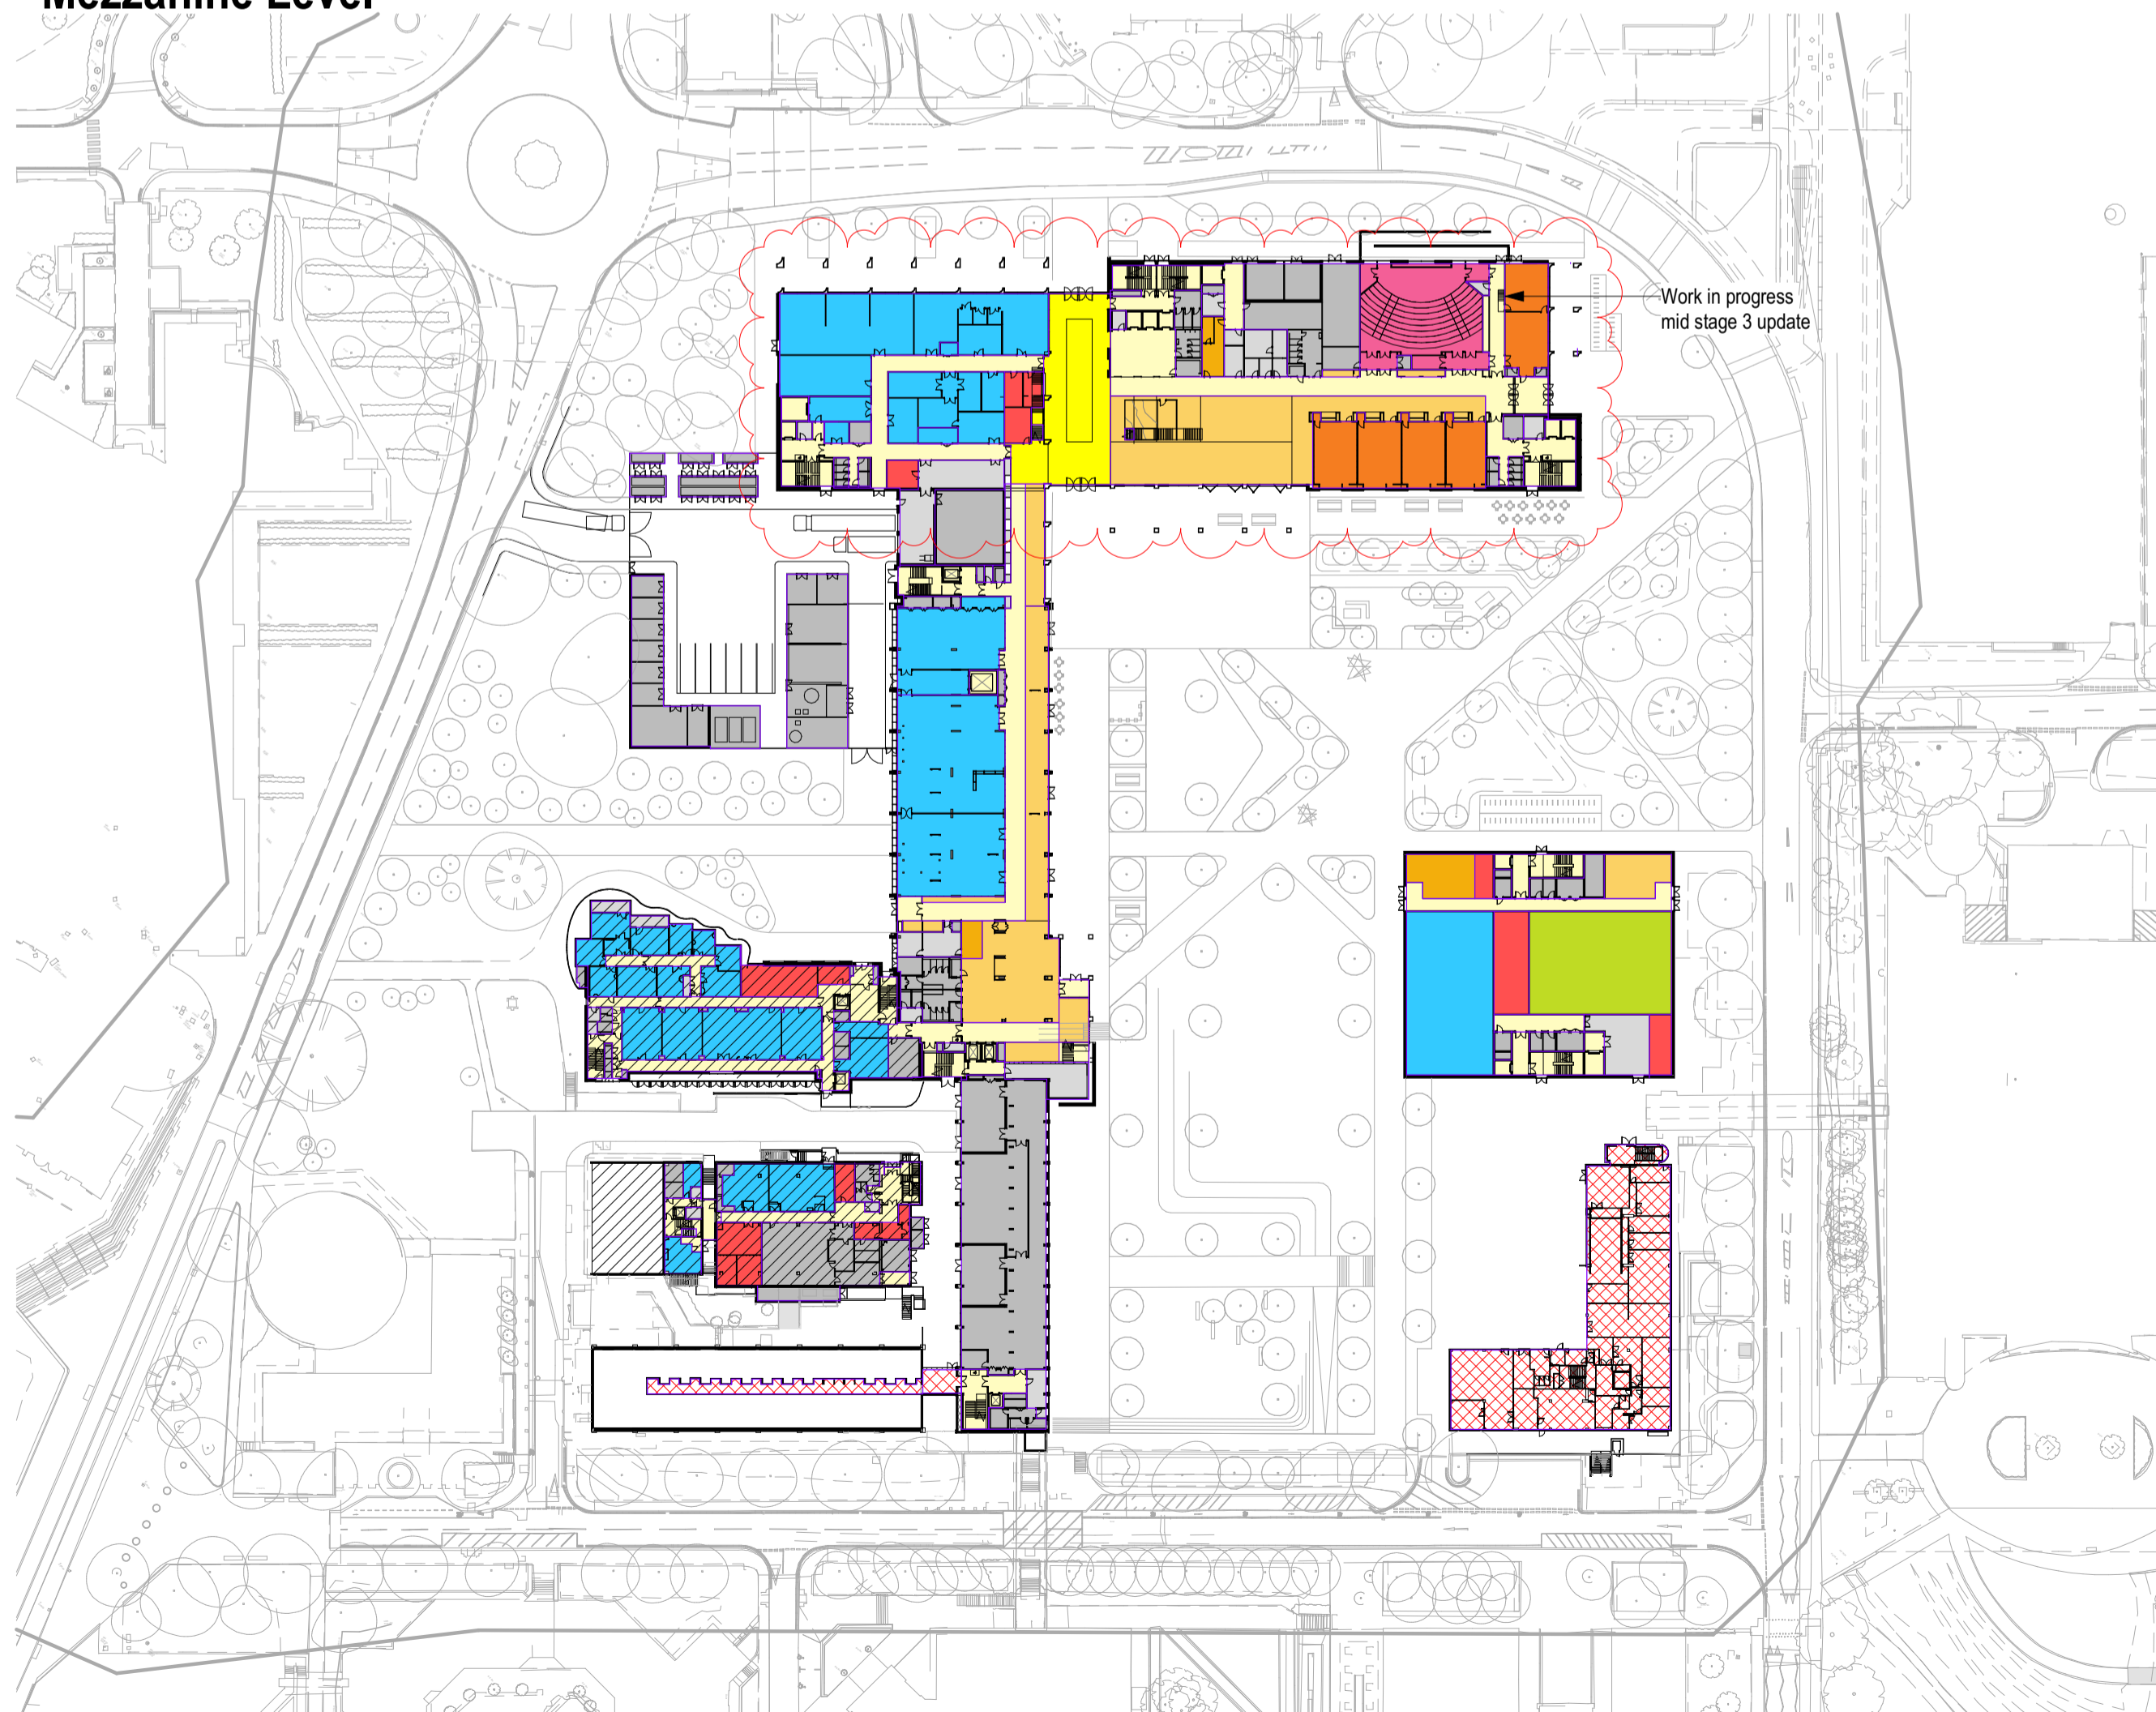


Mezzanine Level

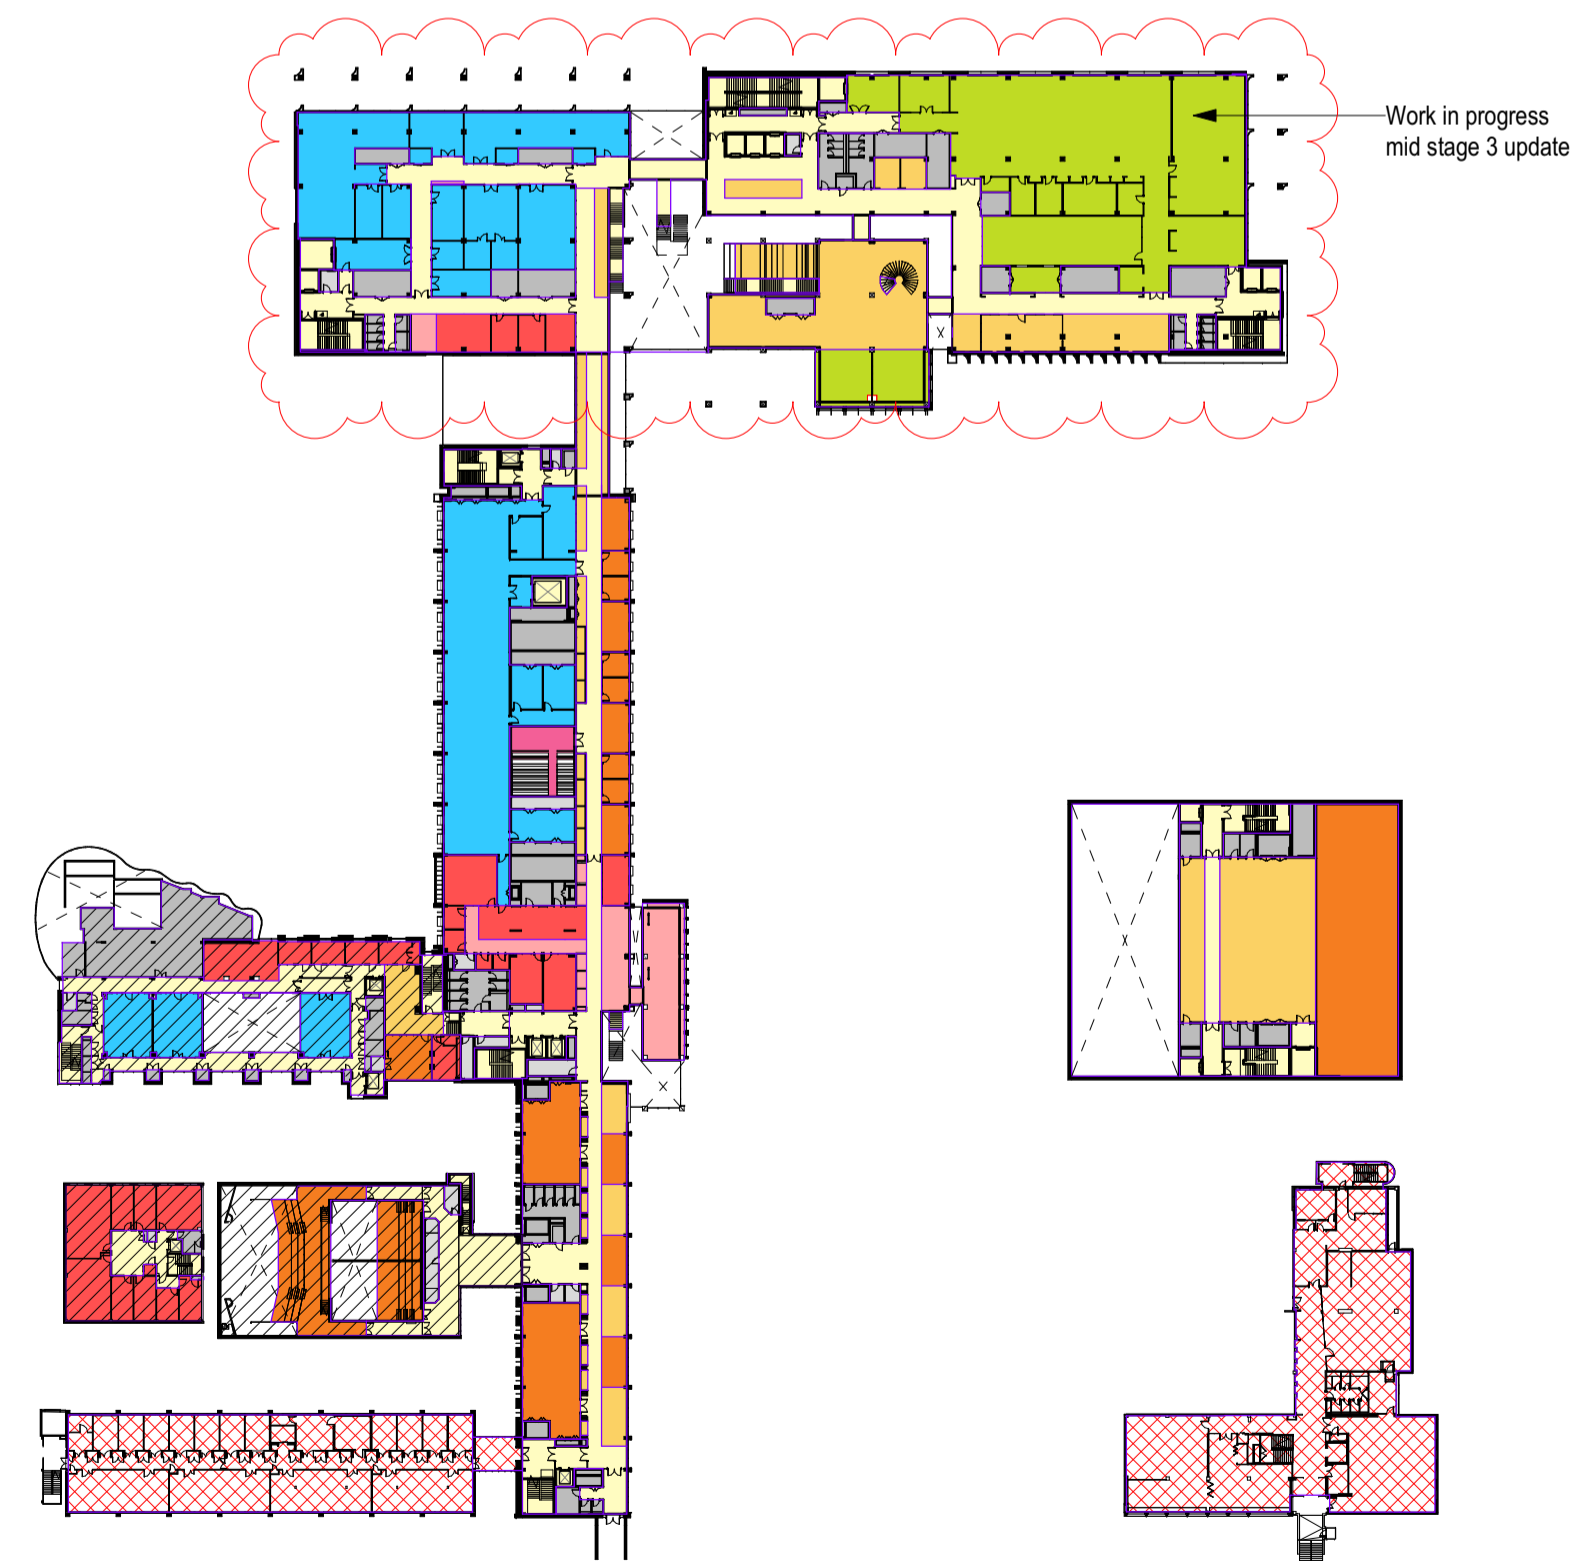

Ground Floor

Second Floor

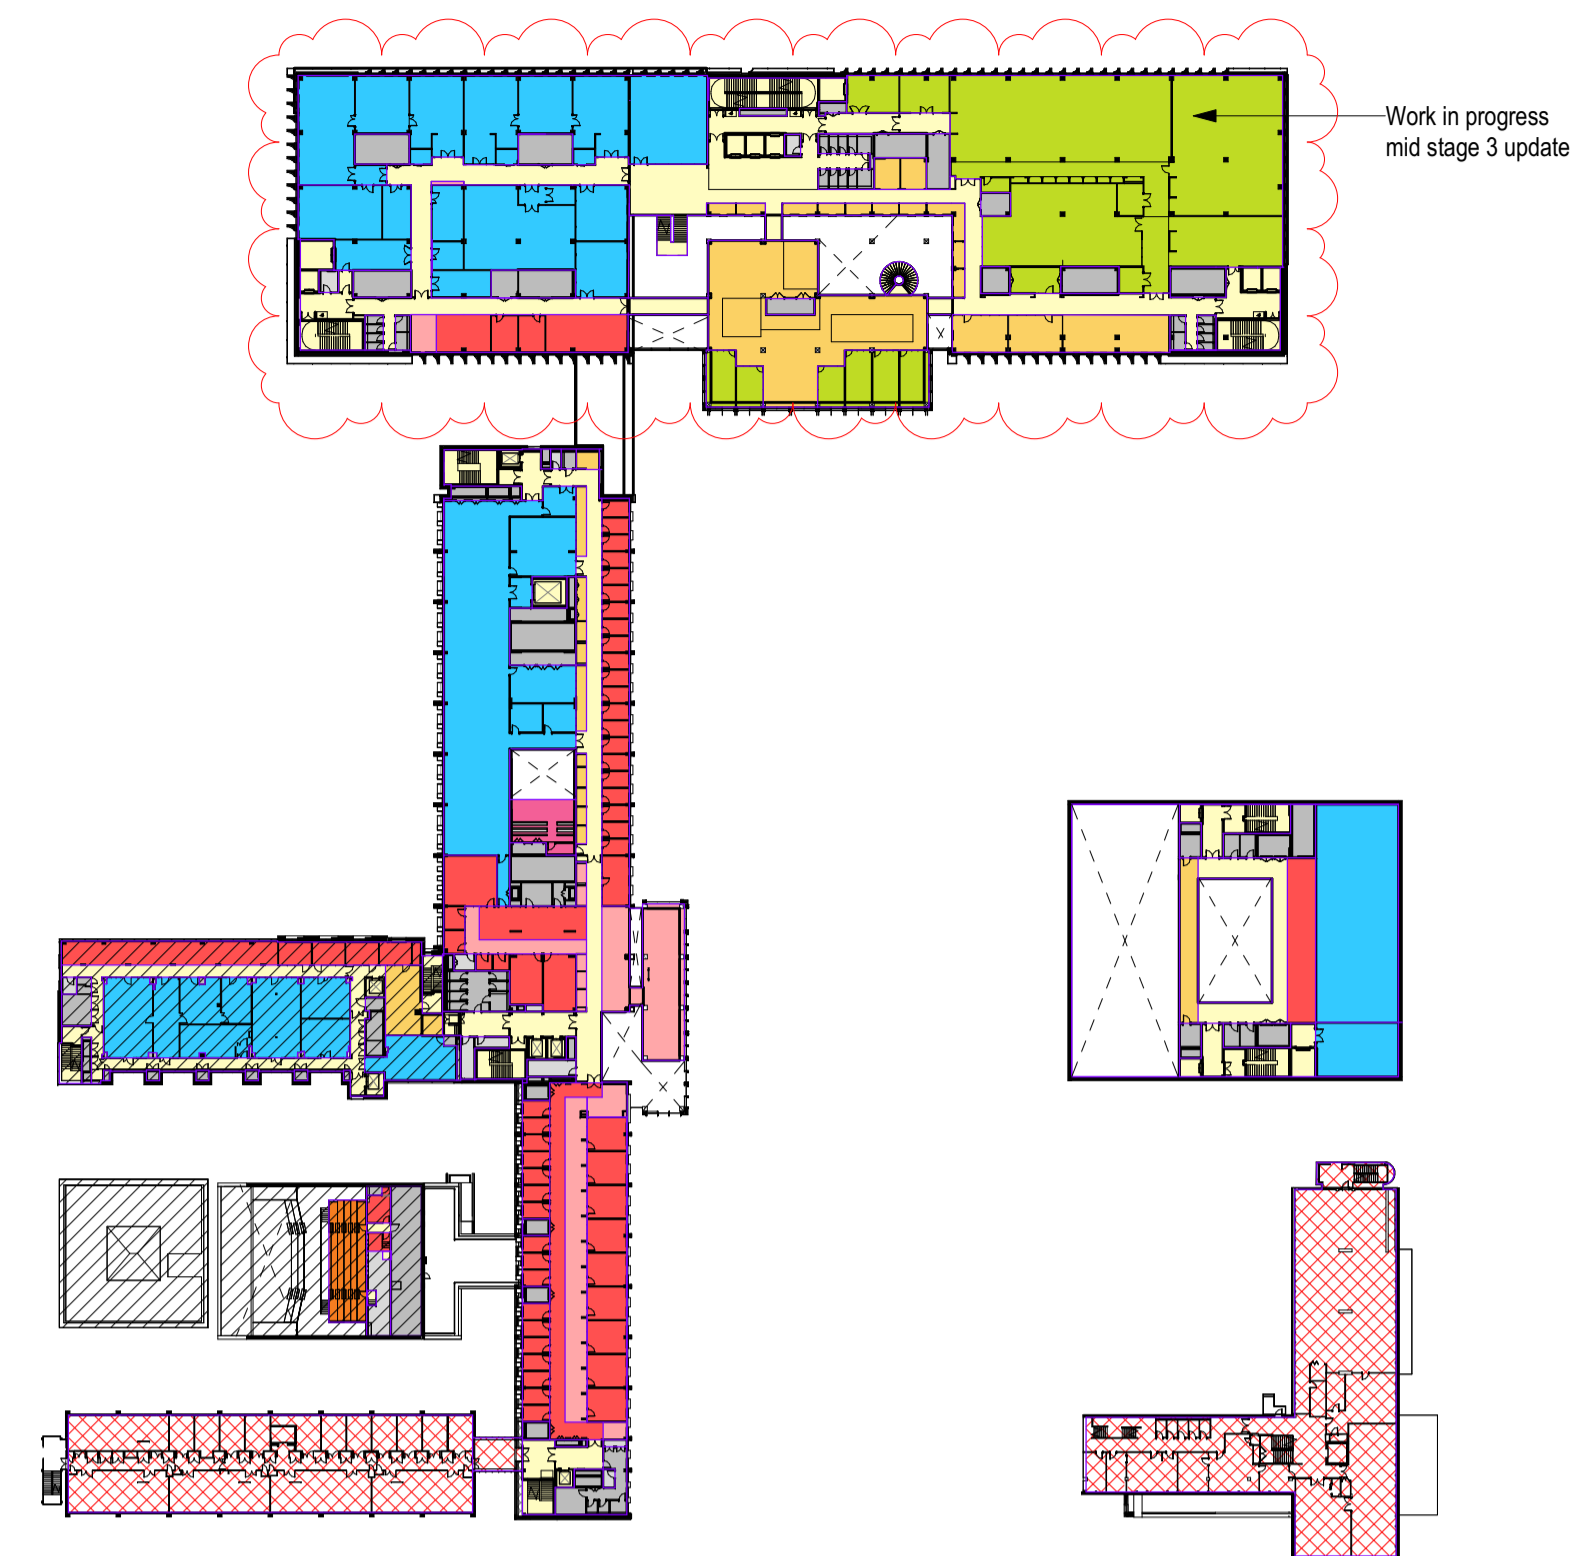

First Floor

BUILDING DESIGN PARTNERSHIP SHALL HAVE NO RESPONSIBILITY FOR ANY USE MADE OF THIS DOCUMENT OTHER THAN FOR THAT WHICH IT WAS PREPARED AND ISSUED.
 ALL DIMENSIONS SHOULD BE CHECKED ON SITE.
 DO NOT SCALE FROM THIS DRAWING.
 ANY DRAWING ERRORS OR OMISSIONS SHOULD BE BROUGHT TO THE ATTENTION OF BUILDING DESIGN PARTNERSHIP AT THE ADDRESS SHOWN BELOW.
 DRAWINGS SHALL BE READ IN CONJUNCTION WITH THE FOLLOWING BEFORE:
 WORK COMMENCES:
 - THE CDM DESIGN ISSUES REGISTER
 - THE BDP RISK SERIES OF DRAWINGS
 - THE PROJECT CDM RISK REGISTER

NOTES

- Space Type**
- General Teaching
 - Lecture Theatre
 - Specialist Teaching
 - Research
 - SDL and Social
 - Retail Offer
 - Workplace
 - Workplace Collaboration
 - Support
 - Circulation
 - Street
 - Plant / Risers / Sanitary / IT Comms
 - Rooftop Plant
 - Service Yard
 - Decommission
 - Kept As Existing

Note
 Please refer to Aconex for drawing status.

P09	Phase 1 Stage 3 Layout Freeze Update	CL	SC	18/01/2024
P08	Phase 2 Stage 2 issue update	JQ	JS	08/12/2023
P07	Issued for Phase 2 Stage 2 Submission	JQ	MR	24/11/2023
P06	Updated to reflect GA freeze status for Phase 2 development	JQ	MR	19/10/2023
P05	Stage 2 issue	SC	MC	22/06/2023
P04	Updated to capture: the omission of Engineering Hall, addition of a separate Engineering New Build and to reflect recent amendments to the general layout.	SC	JD	10/05/2023
P03	Updated to reflect latest design development	JQ	SC	19/04/2023
P02	Updated for inclusion in Academic Design Note.	JT	MC	21/02/2023
P01	First Issue	M.S	MC	27/01/2023

APPROVAL

Status:

Date:

Signed:

NOTE:
 Status A - Signed off / No comment
 Status B - Signed off for approval subject to comments
 Status C - Re-submit



BDP.
 11 Ducie Street
 PO Box 85, Piccadilly Basin
 Manchester, M60 3JA
 United Kingdom
 T +44 (0)161 828 2200
 www.bdp.com

PROJECT TITLE	University of Warwick	STATUS	
PROJECT NUMBER	P3002680	SCALE	@ A1
DRAWING TITLE	Proposed Site-wide Zoning Strategy	SCALE	1 : 1000
	Page 1 of 2	DATE	18/01/2024
DRAWING NO.	19104-BDP-01xYYY-XX-DR-A-050002	REVISION	P09